




GBR_Pentir BESS_EPD_BESS Intake Substation_00

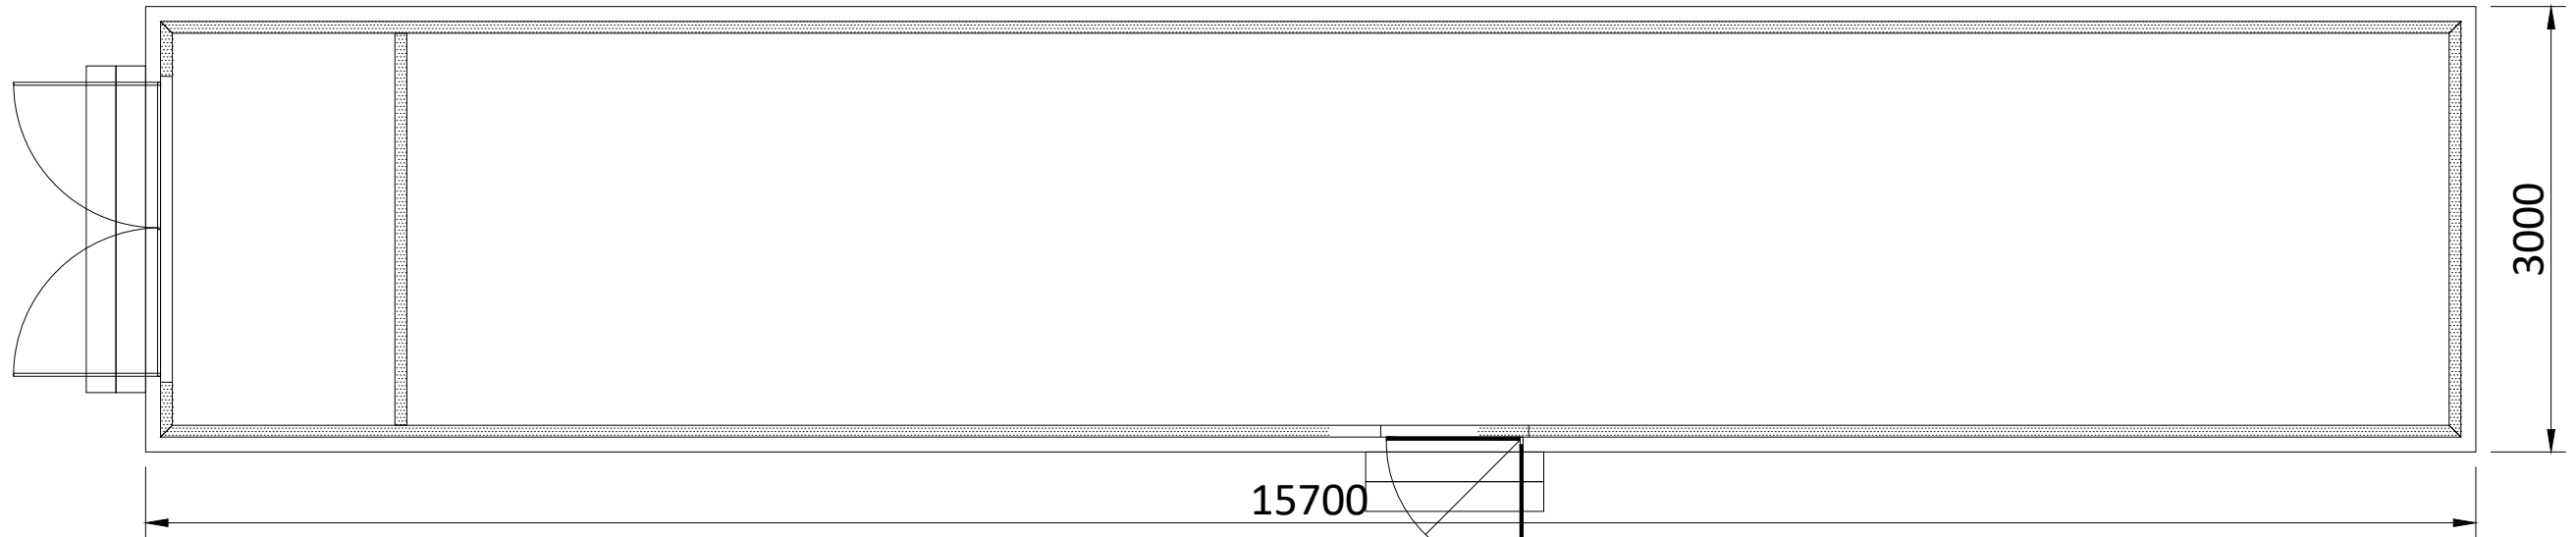


FLOOR PLAN

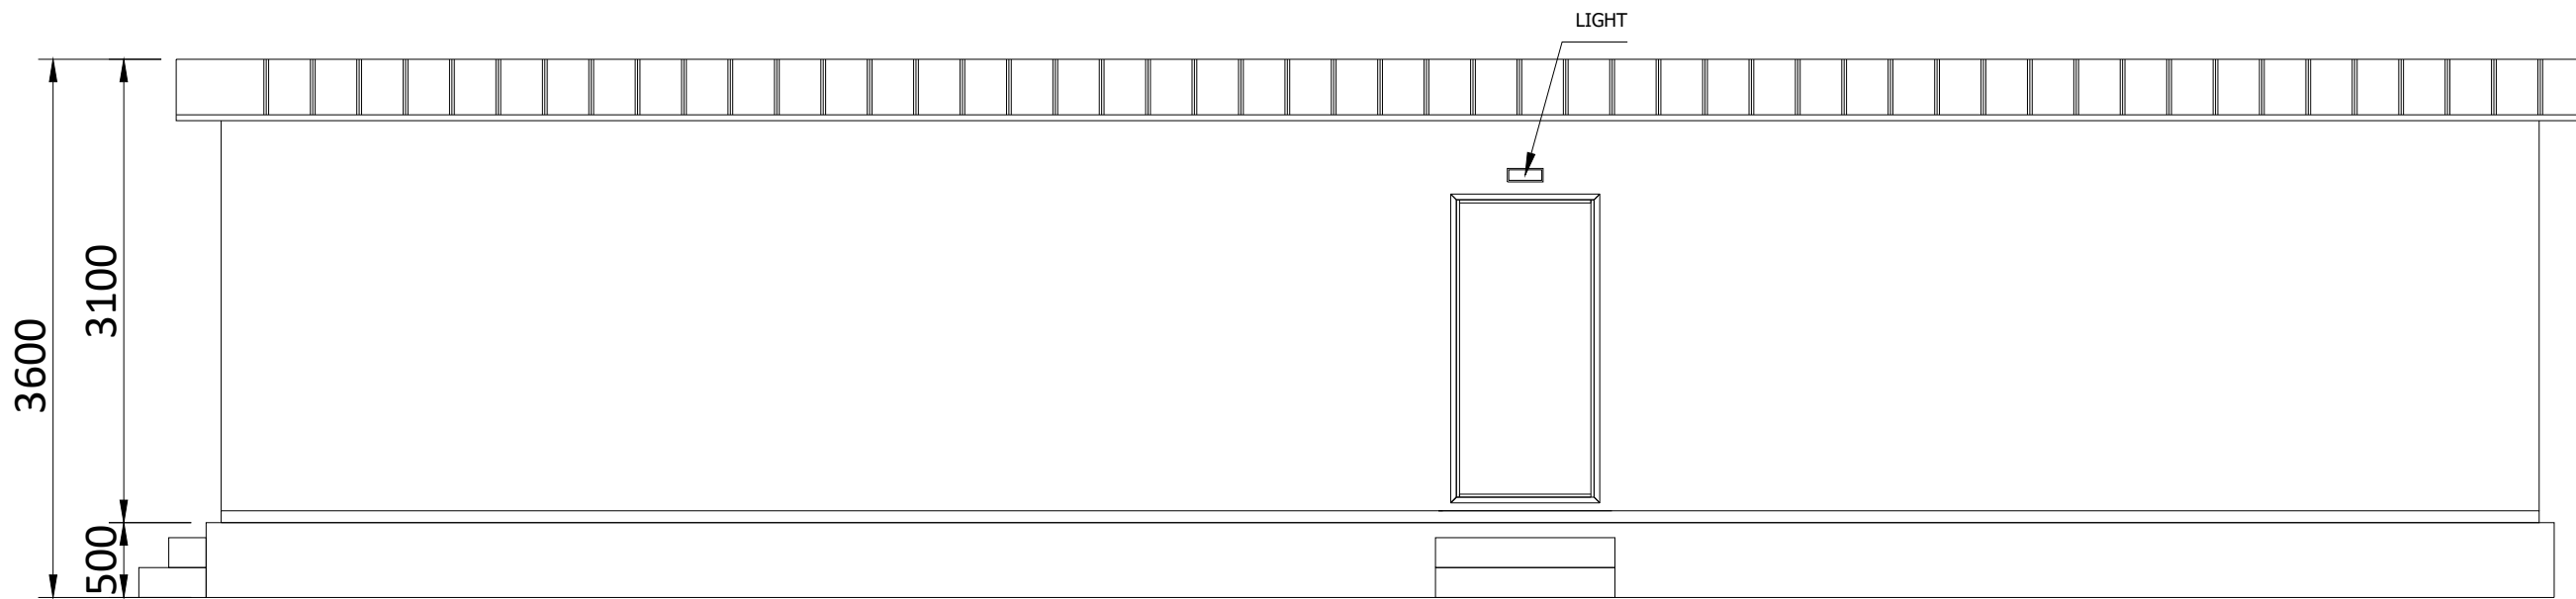

FRONT ELEVATION

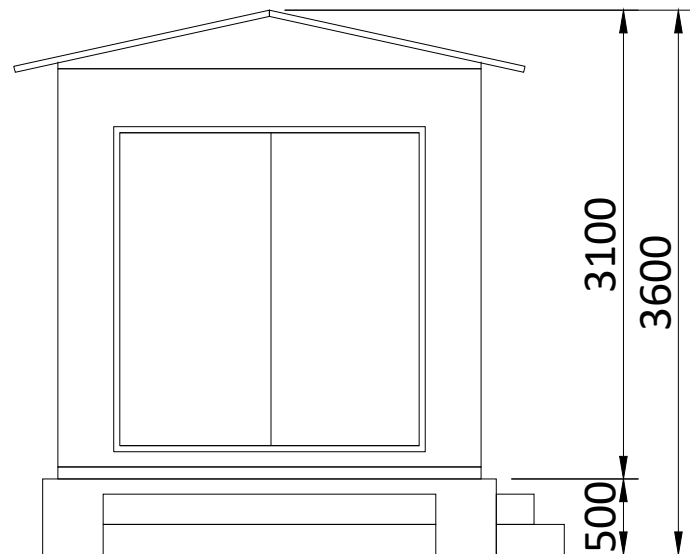

SIDE ELEVATION

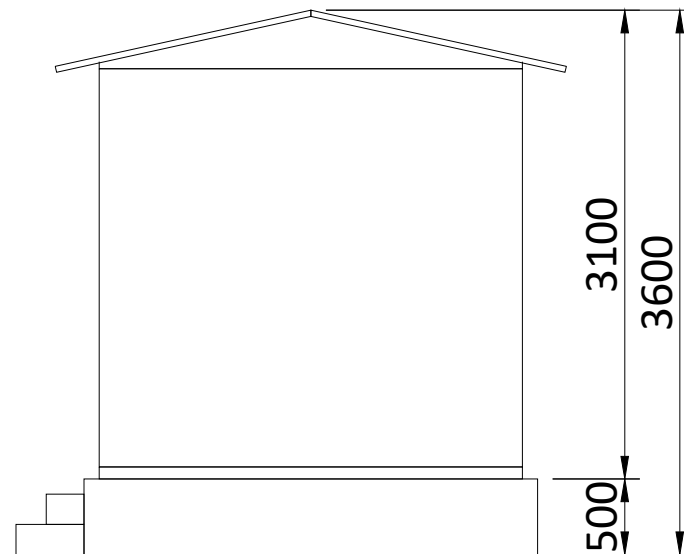



SIDE ELEVATION

A3 - (420 x 297)mm



THIS DOCUMENT IS THE PROPERTY OF LIGHTSOURCE RENEWABLE DEVELOPMENT LTD
IT IS PROHIBITED TO REPRODUCE IT FOR OTHER PURPOSES WITHOUT AUTHORIZATION IN WRITING

GBR_Pentir BESS_EPD_BESS Intake Substation_00			
DA			07.11.2023
DRAWN	CHECKED	APPROVED	DATE
Paper Size: A3	Scale: 1:50	Sheet: 1	
DRAWING NUMBER: GBR_EPD_BIS		STATUS: Preliminary	

Lightsource Renewable Development Limited,
 7th Floor, 33 Holborn, London, EC1N 2HU
 General: +44 (0) 333 200 0755
 Web: www.lightsourcebp.com
 info@lightsourcebp.com