




FLOOR PLAN

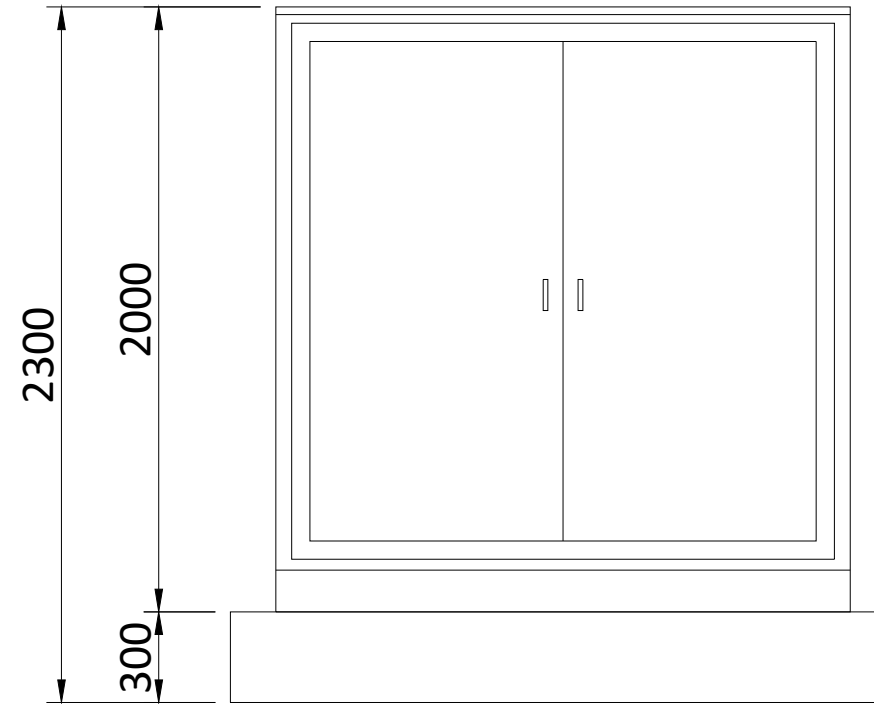


FRONT ELEVATION

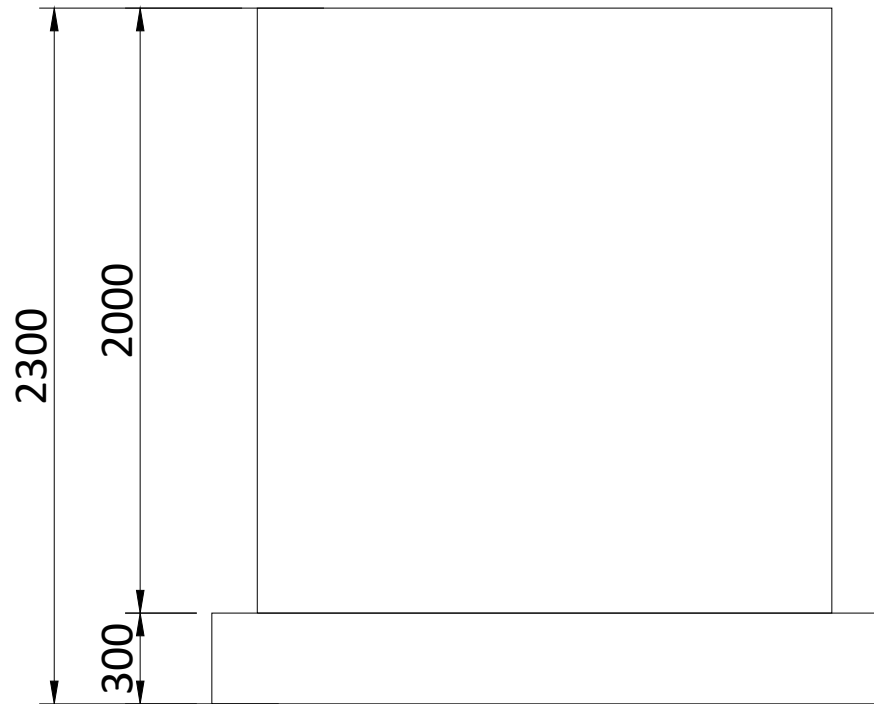

BACK ELEVATION

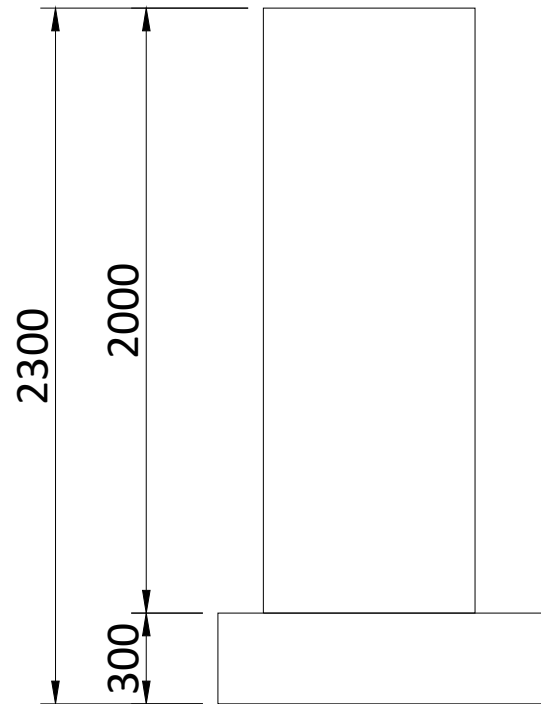

LEFT SIDE ELEVATION

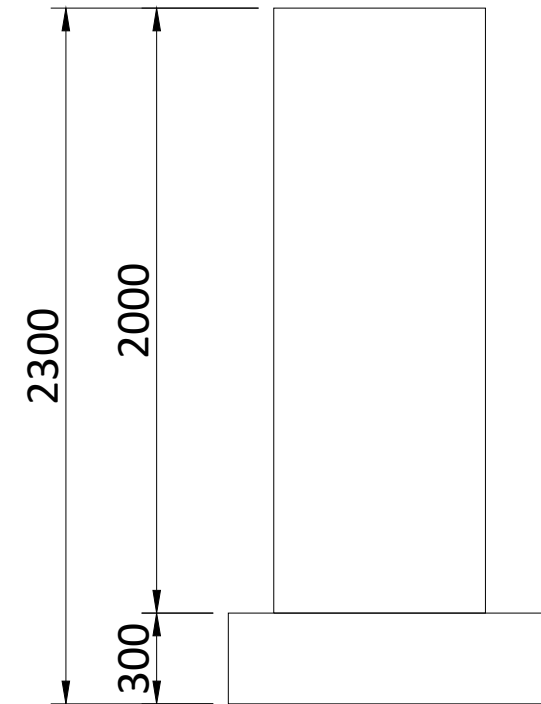

RIGHT SIDE ELEVATION


METERS



A3 - (420 x 297)mm

THIS DOCUMENT IS THE PROPERTY OF LIGHTSOURCE RENEWABLE DEVELOPMENT LTD
IT IS PROHIBITED TO REPRODUCE IT FOR OTHER PURPOSES WITHOUT AUTHORIZATION IN WRITING

GBR_EPД_BIC_00			
DA			Nov. 2023
DRAWN	CHECKED	APPROVED	DATE
Paper Size: A3	Scale: 1:25	Sheet: 1	
DRAWING NUMBER: GBR_EPД_BIC		STATUS: Rev 01	

lightsource bp 

Lightsource Renewable Development Limited,
7th Floor, 33 Holborn, London, EC1N 2HU
General: +44 (0) 333 200 0755
Web: www.lightsourcebp.com
info@lightsourcebp.com