




GBR_EPД_BESS Enclosures_00

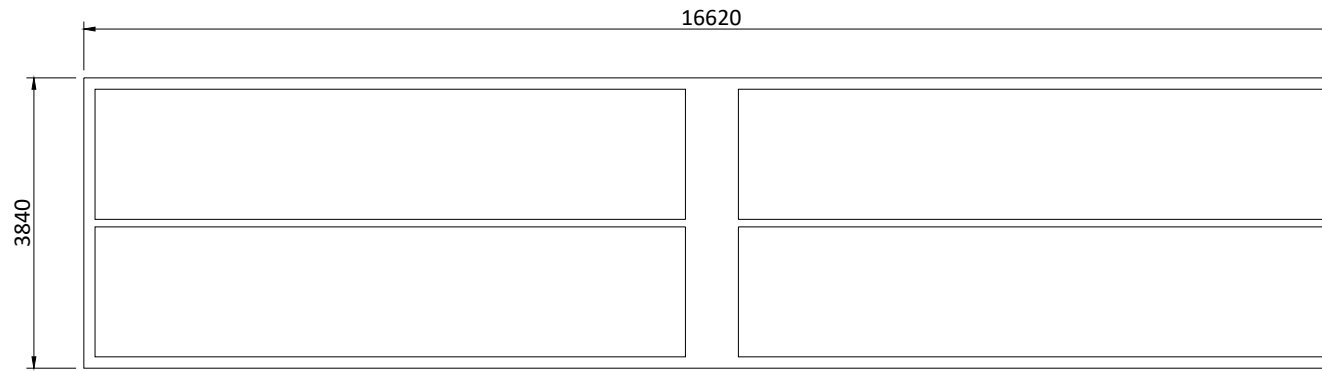


PLAN VIEW

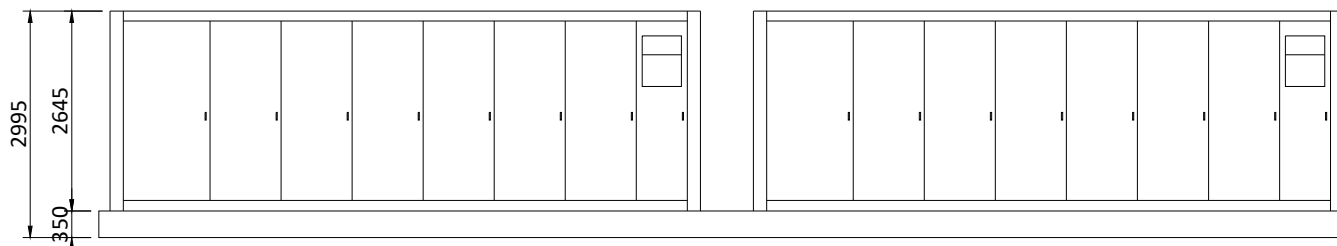


FRONT ELEVATION

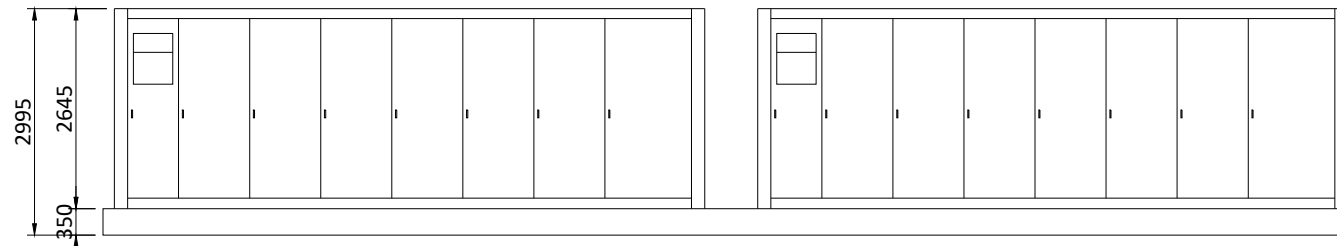


BACK ELEVATION

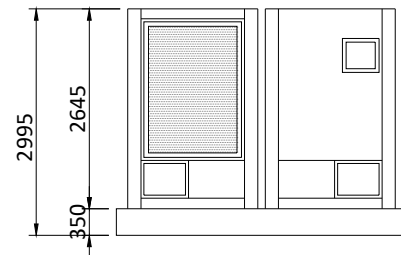

SIDE ELEVATION

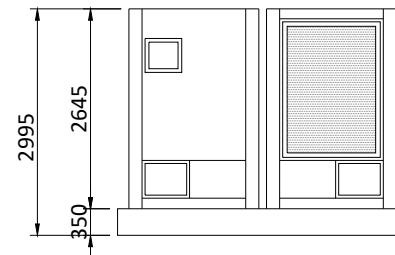


SIDE ELEVATION

 

A3 - (420 x 297)mm

THIS DOCUMENT IS THE PROPERTY OF LIGHTSOURCE RENEWABLE DEVELOPMENT LTD
IT IS PROHIBITED TO REPRODUCE IT FOR OTHER PURPOSES WITHOUT AUTHORIZATION IN WRITING

UK_EPД_BESS Enclosures_00			
DA			Nov. 2023
DRAWN	CHECKED	APPROVED	DATE
Paper Size: A3	Scale: 1:100	Sheet: 1	
DRAWING NUMBER: UK_EPД_BSS		STATUS: Rev 01	



 Lightsource Renewable Development Limited,
 7th Floor, 33 Holborn, London, EC1N 2HU
 General: +44 (0) 333 200 0755
 Web: www.lightsourcebp.com
 info@lightsourcebp.com