

GBR_Pentir_Indicative BESS Layout_05

Area 25,735 m2 (6.36 acres)




	Site Boundary
	BESS Security Fence
	Acoustic Fence
	Site Access
	BESS Enclosure x 4
	Twin MV Skid
	Single MV Skid
	Backup Generator
	BESS Monitoring House
	BESS Intake Substation
	GRP
	Storage
	Spares Container
	Spares Container
	Access Road
	Toilet
	Acoustic Access Gate
	CCTV
	BESS Lighting
	Existing Tree
	Proposed Planting
	Proposed Tree Planting
	Proposed hedge removal

Site Access

Scale 1:12500



ISO full bleed A3 (420.00 x 297.00 MM)

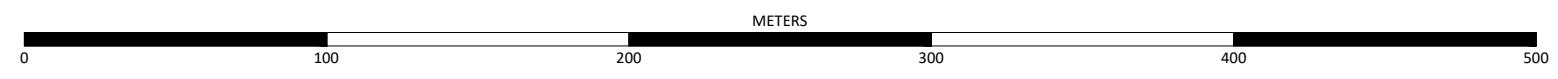

DA	CHECKED	APPROVED	DATE
			27.03.2024
PROJECT NAME & ADDRESS:			
Location: Pentir			
Postcode:			
NOTES:			
-			
-			
-			
Paper Size:	Scale:	Sheet:	
A3	1:2500	1	
CAPACITY:			
DRAWING TITLE:			
GBR_Pentir_Indicative BESS Layout_05			
DRAWING NUMBER:		STATUS:	
BESS_LYT			
Lightsource Renewable Development Limited, 7th Floor, 33 Holborn, London, EC1N 2HU General: +44 (0) 333 200 0755 Web: www.lightsourcebp.com info@lightsourcebp.com			

THIS DOCUMENT IS THE PROPERTY OF LIGHTSOURCE RENEWABLE DEVELOPMENT LTD. IT IS PROHIBITED TO REPRODUCE IT FOR OTHER PURPOSES WITHOUT AUTHORIZATION IN WRITING.