



GBR\_EPД\_Single MV Skid\_00

SIDE ELEVATION

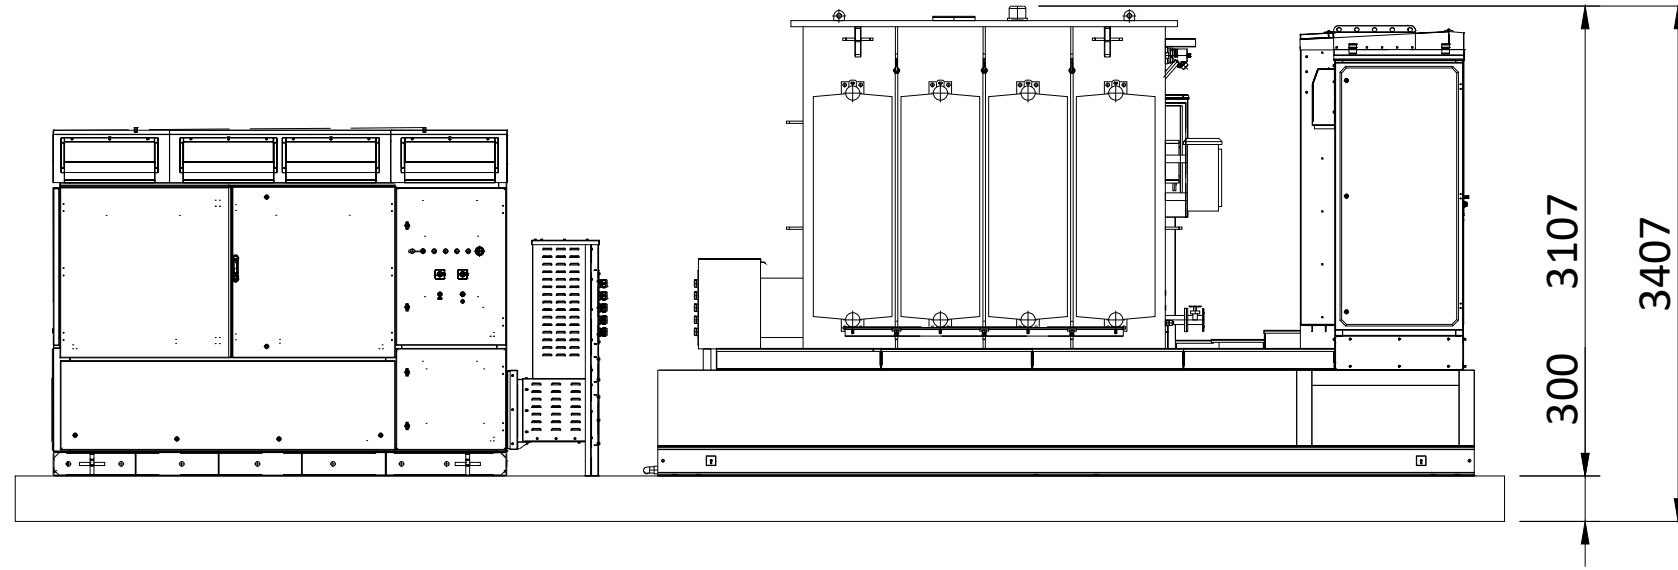

PLAN VIEW

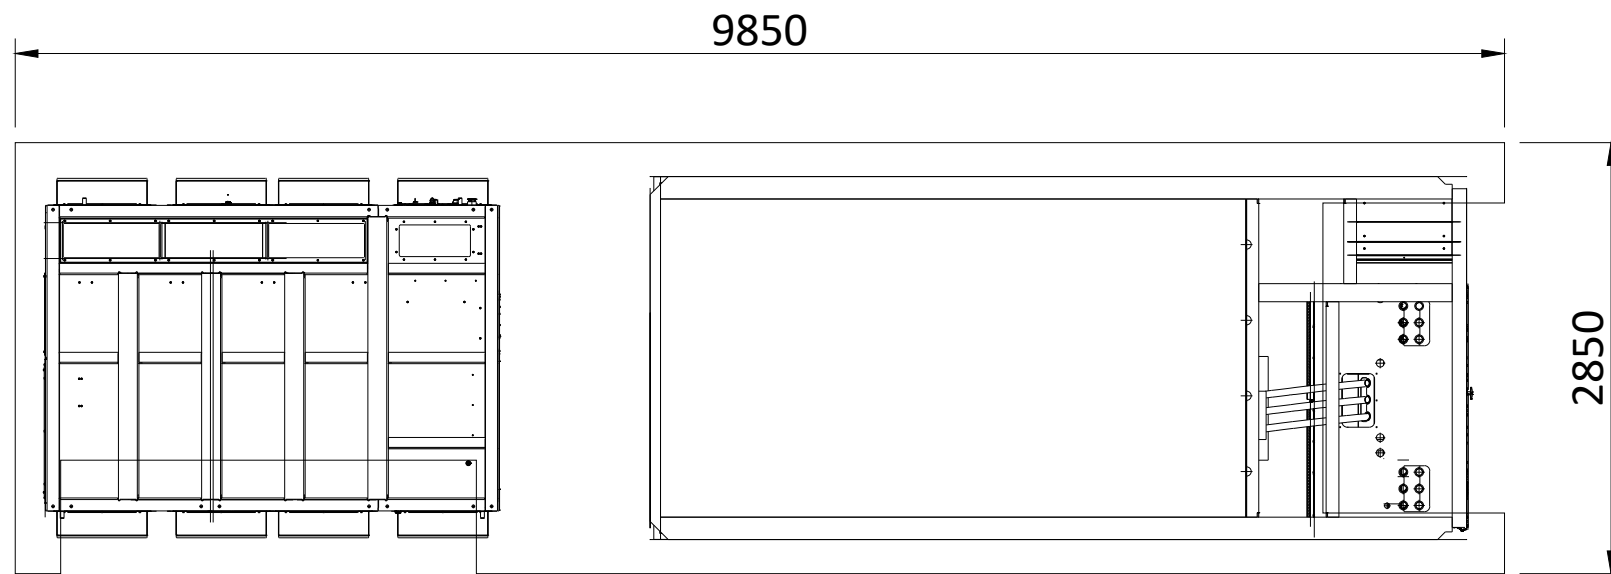

METERS



THIS DOCUMENT IS THE PROPERTY OF LIGHTSOURCE RENEWABLE DEVELOPMENT LTD  
IT IS PROHIBITED TO REPRODUCE IT FOR OTHER PURPOSES WITHOUT AUTHORIZATION IN WRITING

UK_EPД_Single MV Skid_00			
DA			06.04.2024
DRAWN	CHECKED	APPROVED	DATE
Paper Size:	Scale:	Sheet:	
A3	1:50	1	
DRAWING NUMBER:		STATUS:	
UK_EPД_SNG		Preliminary	
Lightsource Renewable Development Limited, 7th Floor, 33 Holborn, London, EC1N 2HU General: +44 (0) 333 200 0755 Web: www.lightsourcebp.com info@lightsourcebp.com			

A3 - (420 x 297)mm