



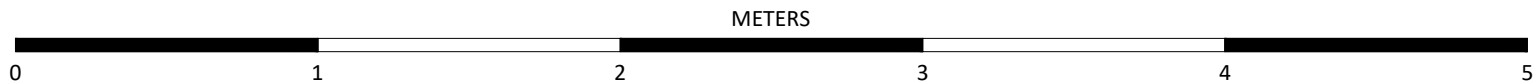
GBR\_Pentir\_EPD\_Acoustic Fence\_00

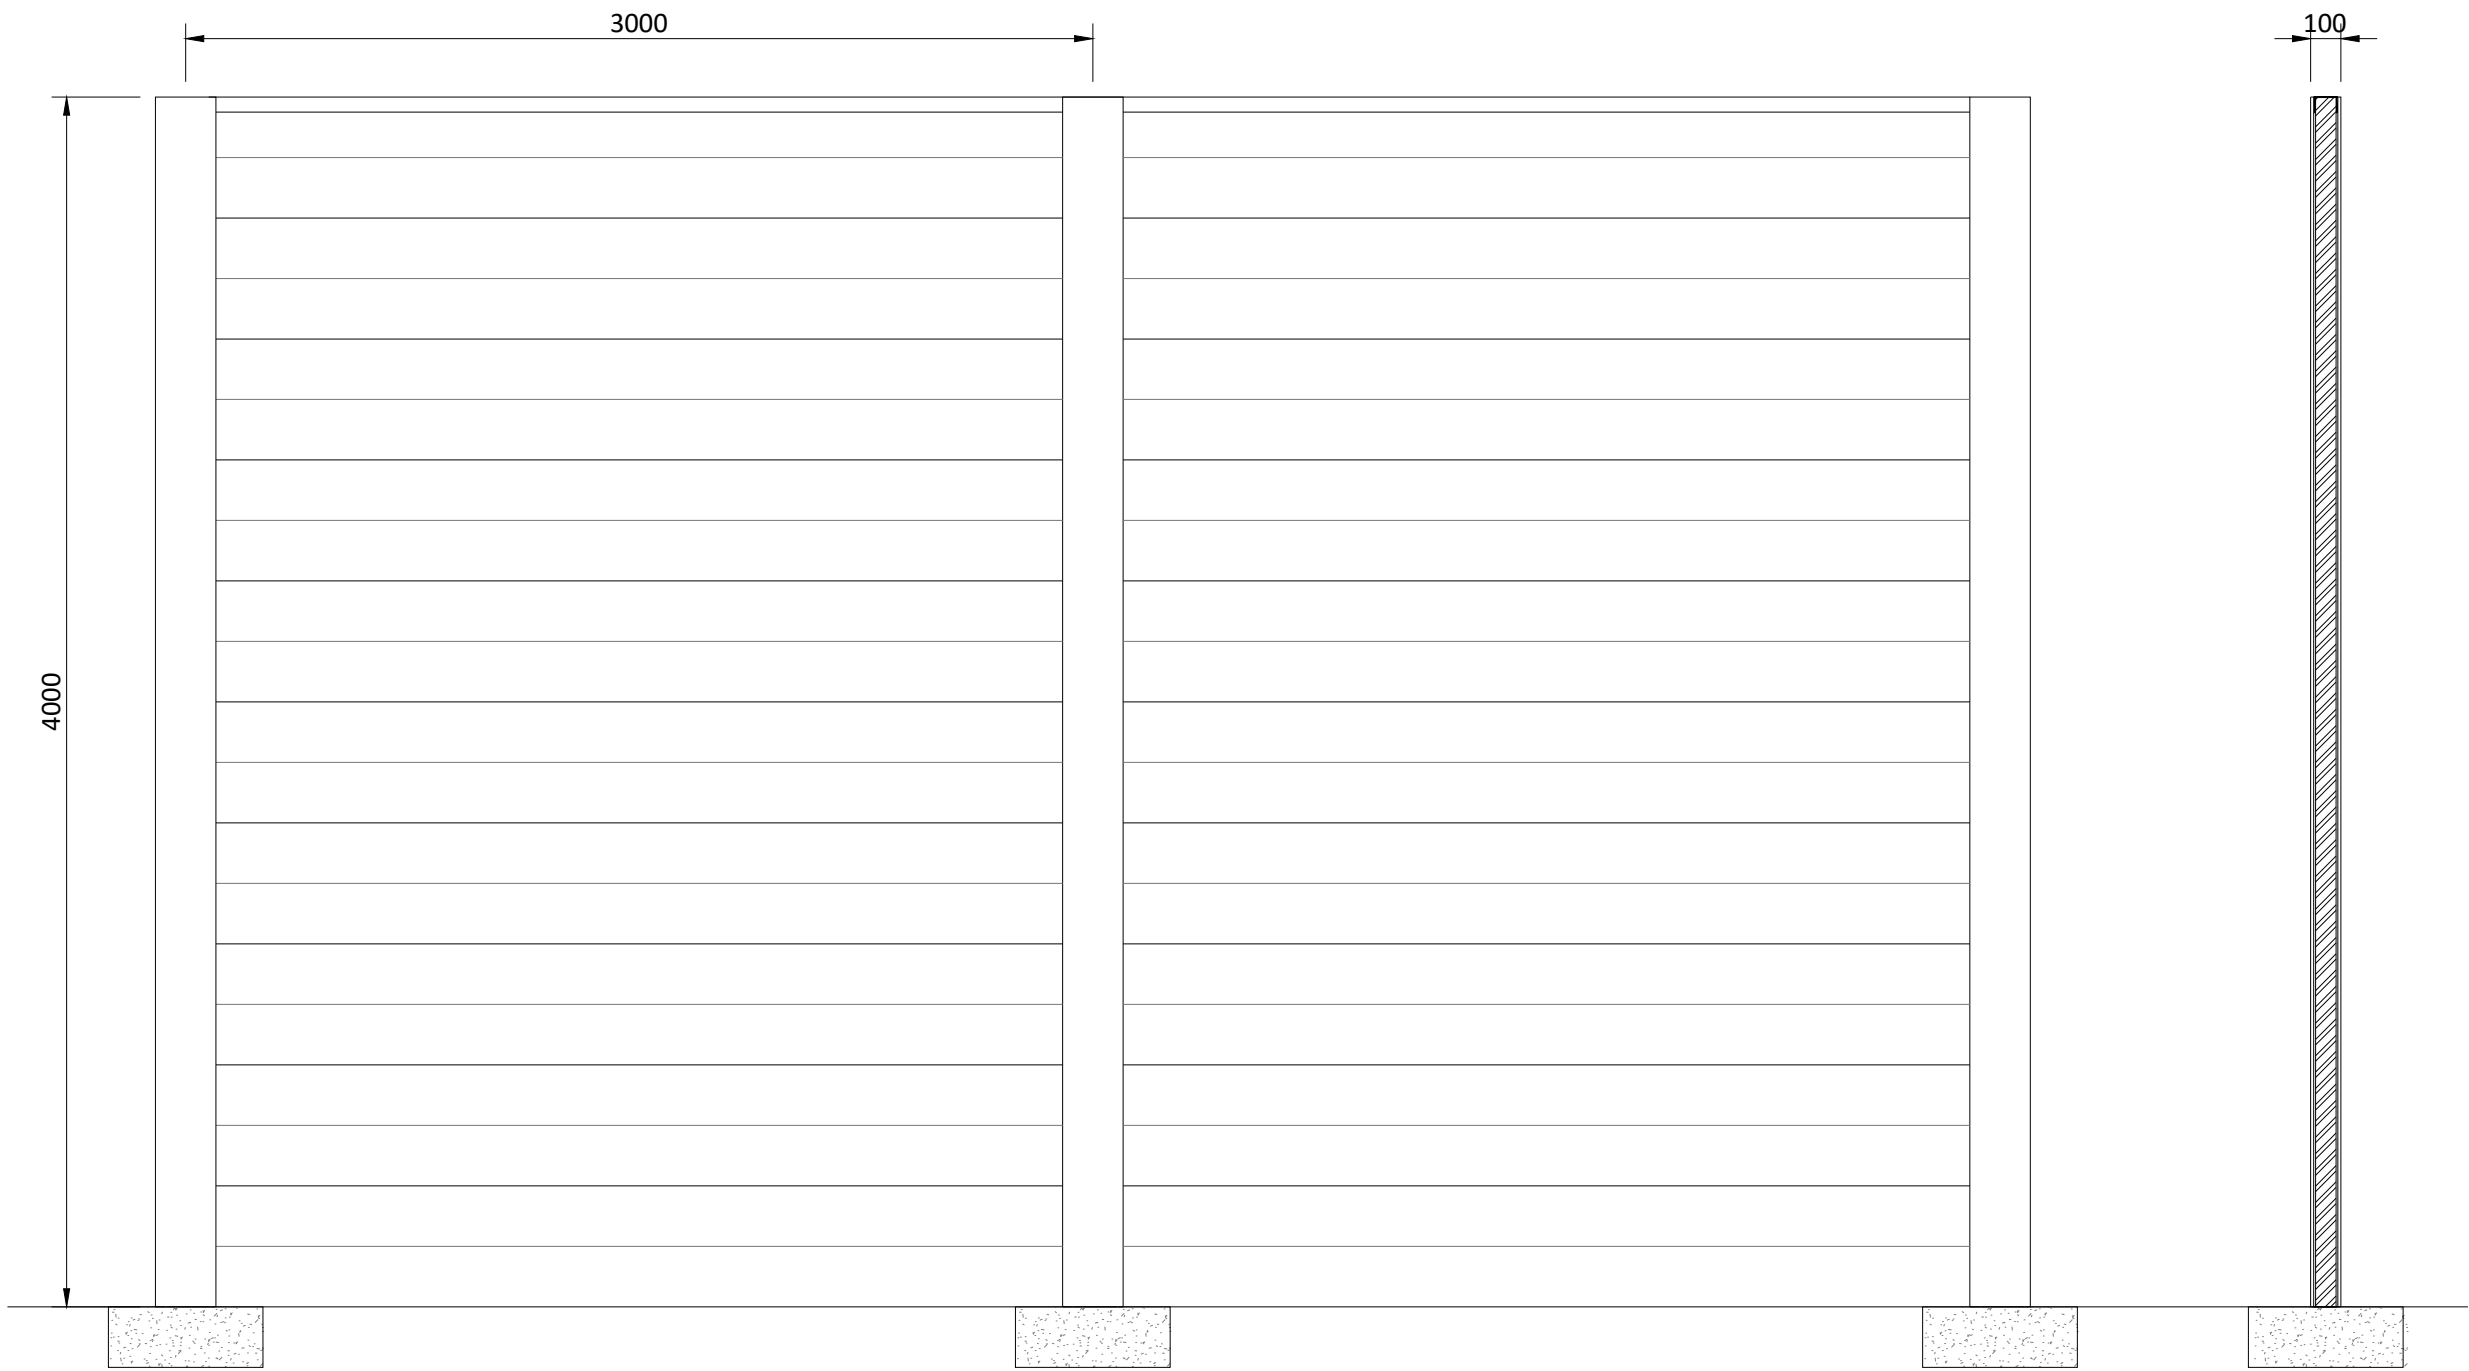

Note: Colour to be agreed with planning authority post consent

GBR_Pentir_EPD_Acoustic Fence_00			
DA			09.04.2024
DRAWN	CHECKED	APPROVED	DATE
Paper Size: A3	Scale: 1:20	Sheet: 1	
DRAWING NUMBER: GBR_EPD_ACF		STATUS: Preliminary	
			
Lightsource Renewable Development Limited, 7th Floor, 33 Holborn, London, EC1N 2HU General: +44 (0) 333 200 0755 Web: www.lightsourcebp.com info@lightsourcebp.com			

THIS DOCUMENT IS THE PROPERTY OF LIGHTSOURCE RENEWABLE DEVELOPMENT LTD. IT IS PROHIBITED TO REPRODUCE IT FOR OTHER PURPOSES WITHOUT AUTHORIZATION IN WRITING.



A3 - (420 x 297)mm