



GBR\_EPД\_Twin MV Skid\_00

SIDE ELEVATION

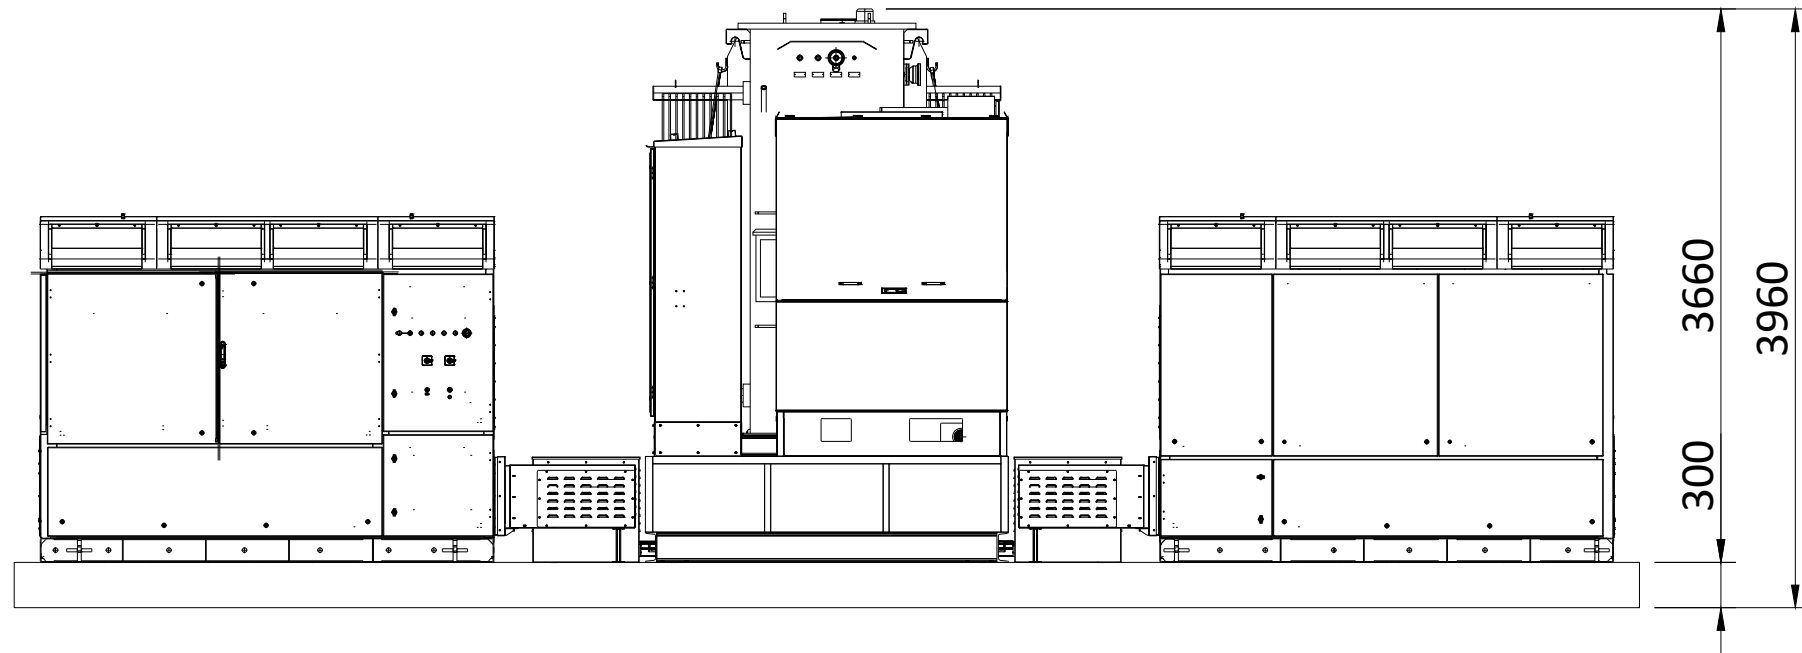

PLAN VIEW

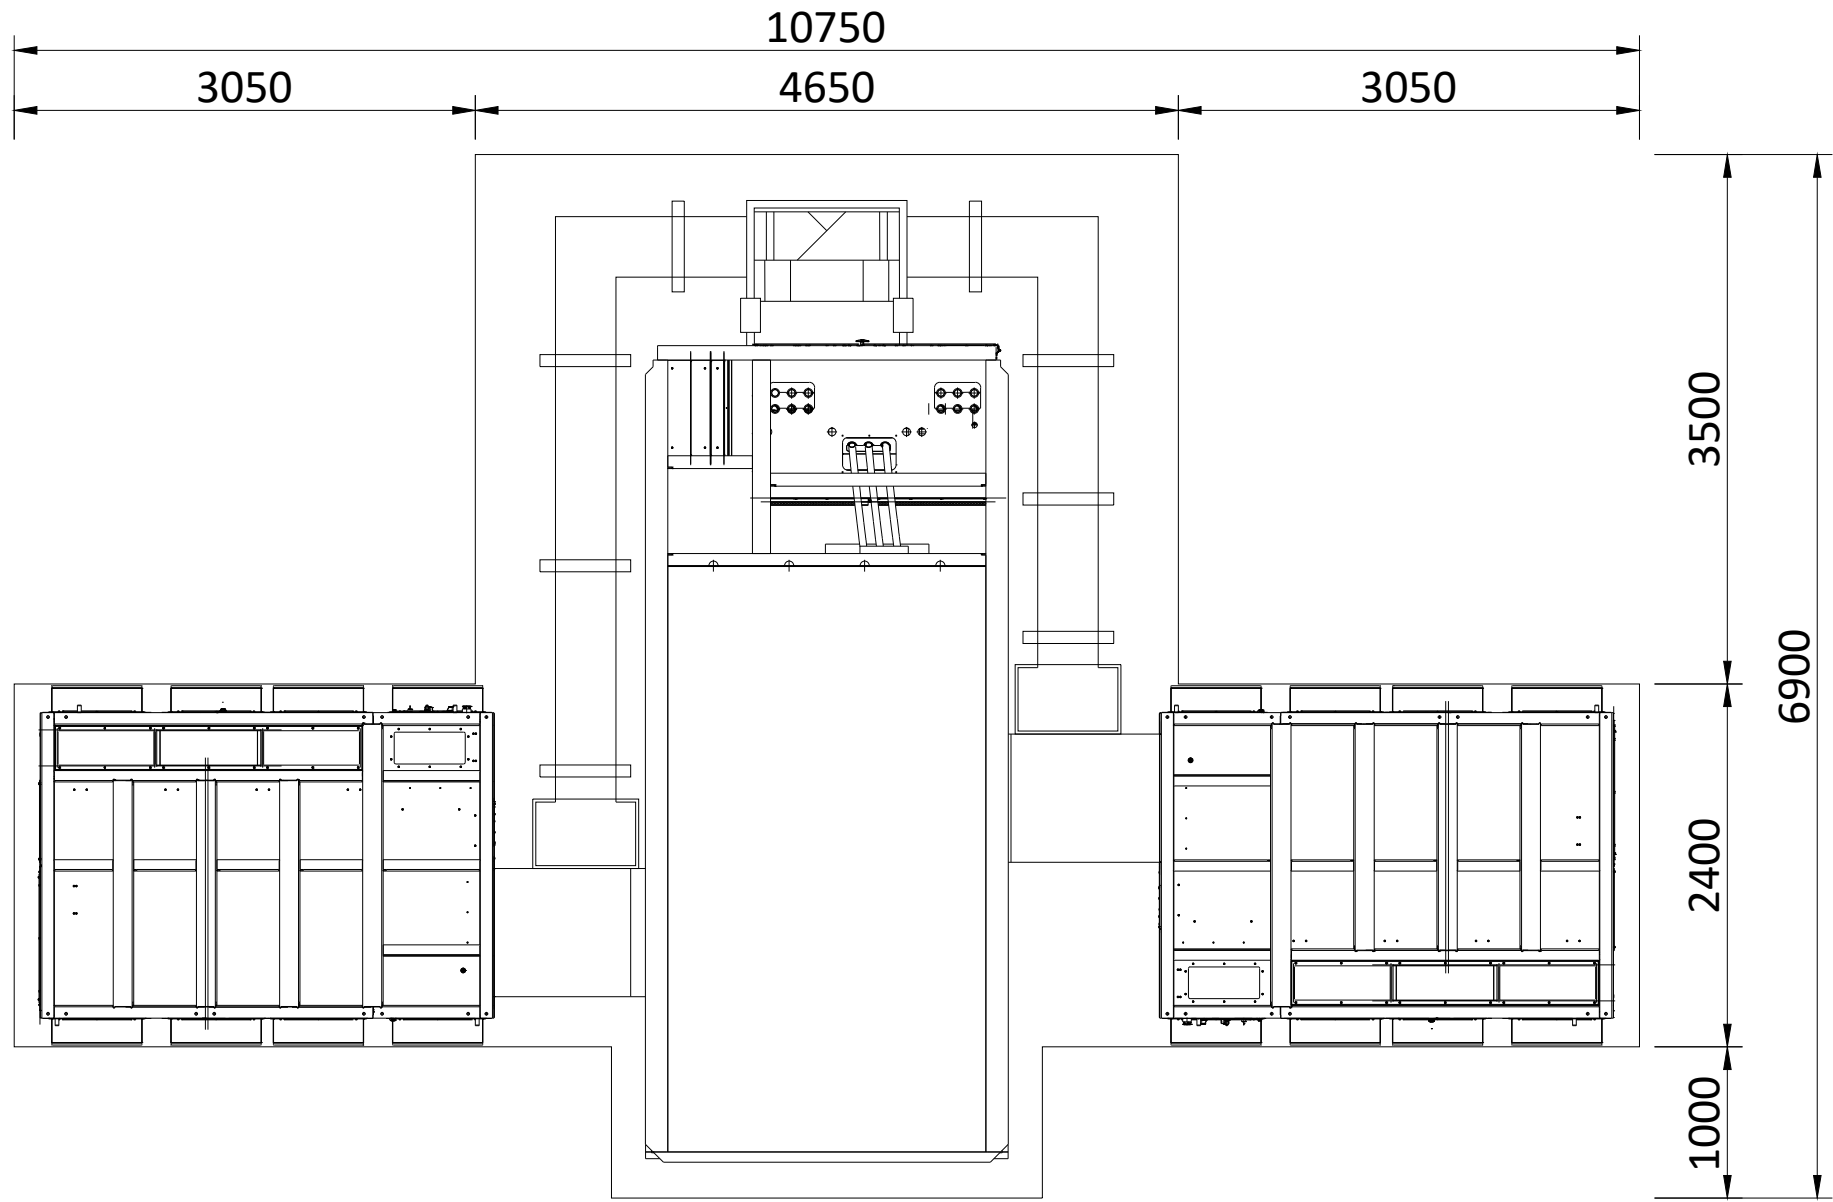



A3 - (420 x 297)mm



THIS DOCUMENT IS THE PROPERTY OF LIGHTSOURCE RENEWABLE DEVELOPMENT LTD  
IT IS PROHIBITED TO REPRODUCE IT FOR OTHER PURPOSES WITHOUT AUTHORIZATION IN WRITING

UK_EPД_Twin MV Skid_00			
DA			Nov. 2023
DRAWN	CHECKED	APPROVED	DATE
Paper Size: A3	Scale: 1:50	Sheet: 1	
DRAWING NUMBER: UK_EPД_TWS		STATUS: Rev 01	

Lightsource Renewable Development Limited,  
 7th Floor, 33 Holborn, London, EC1N 2HU  
 General: +44 (0) 333 200 0755  
 Web: www.lightsourcebp.com  
 info@lightsourcebp.com