


Landscaping plan

0599-Landscape_Strategy.qgz

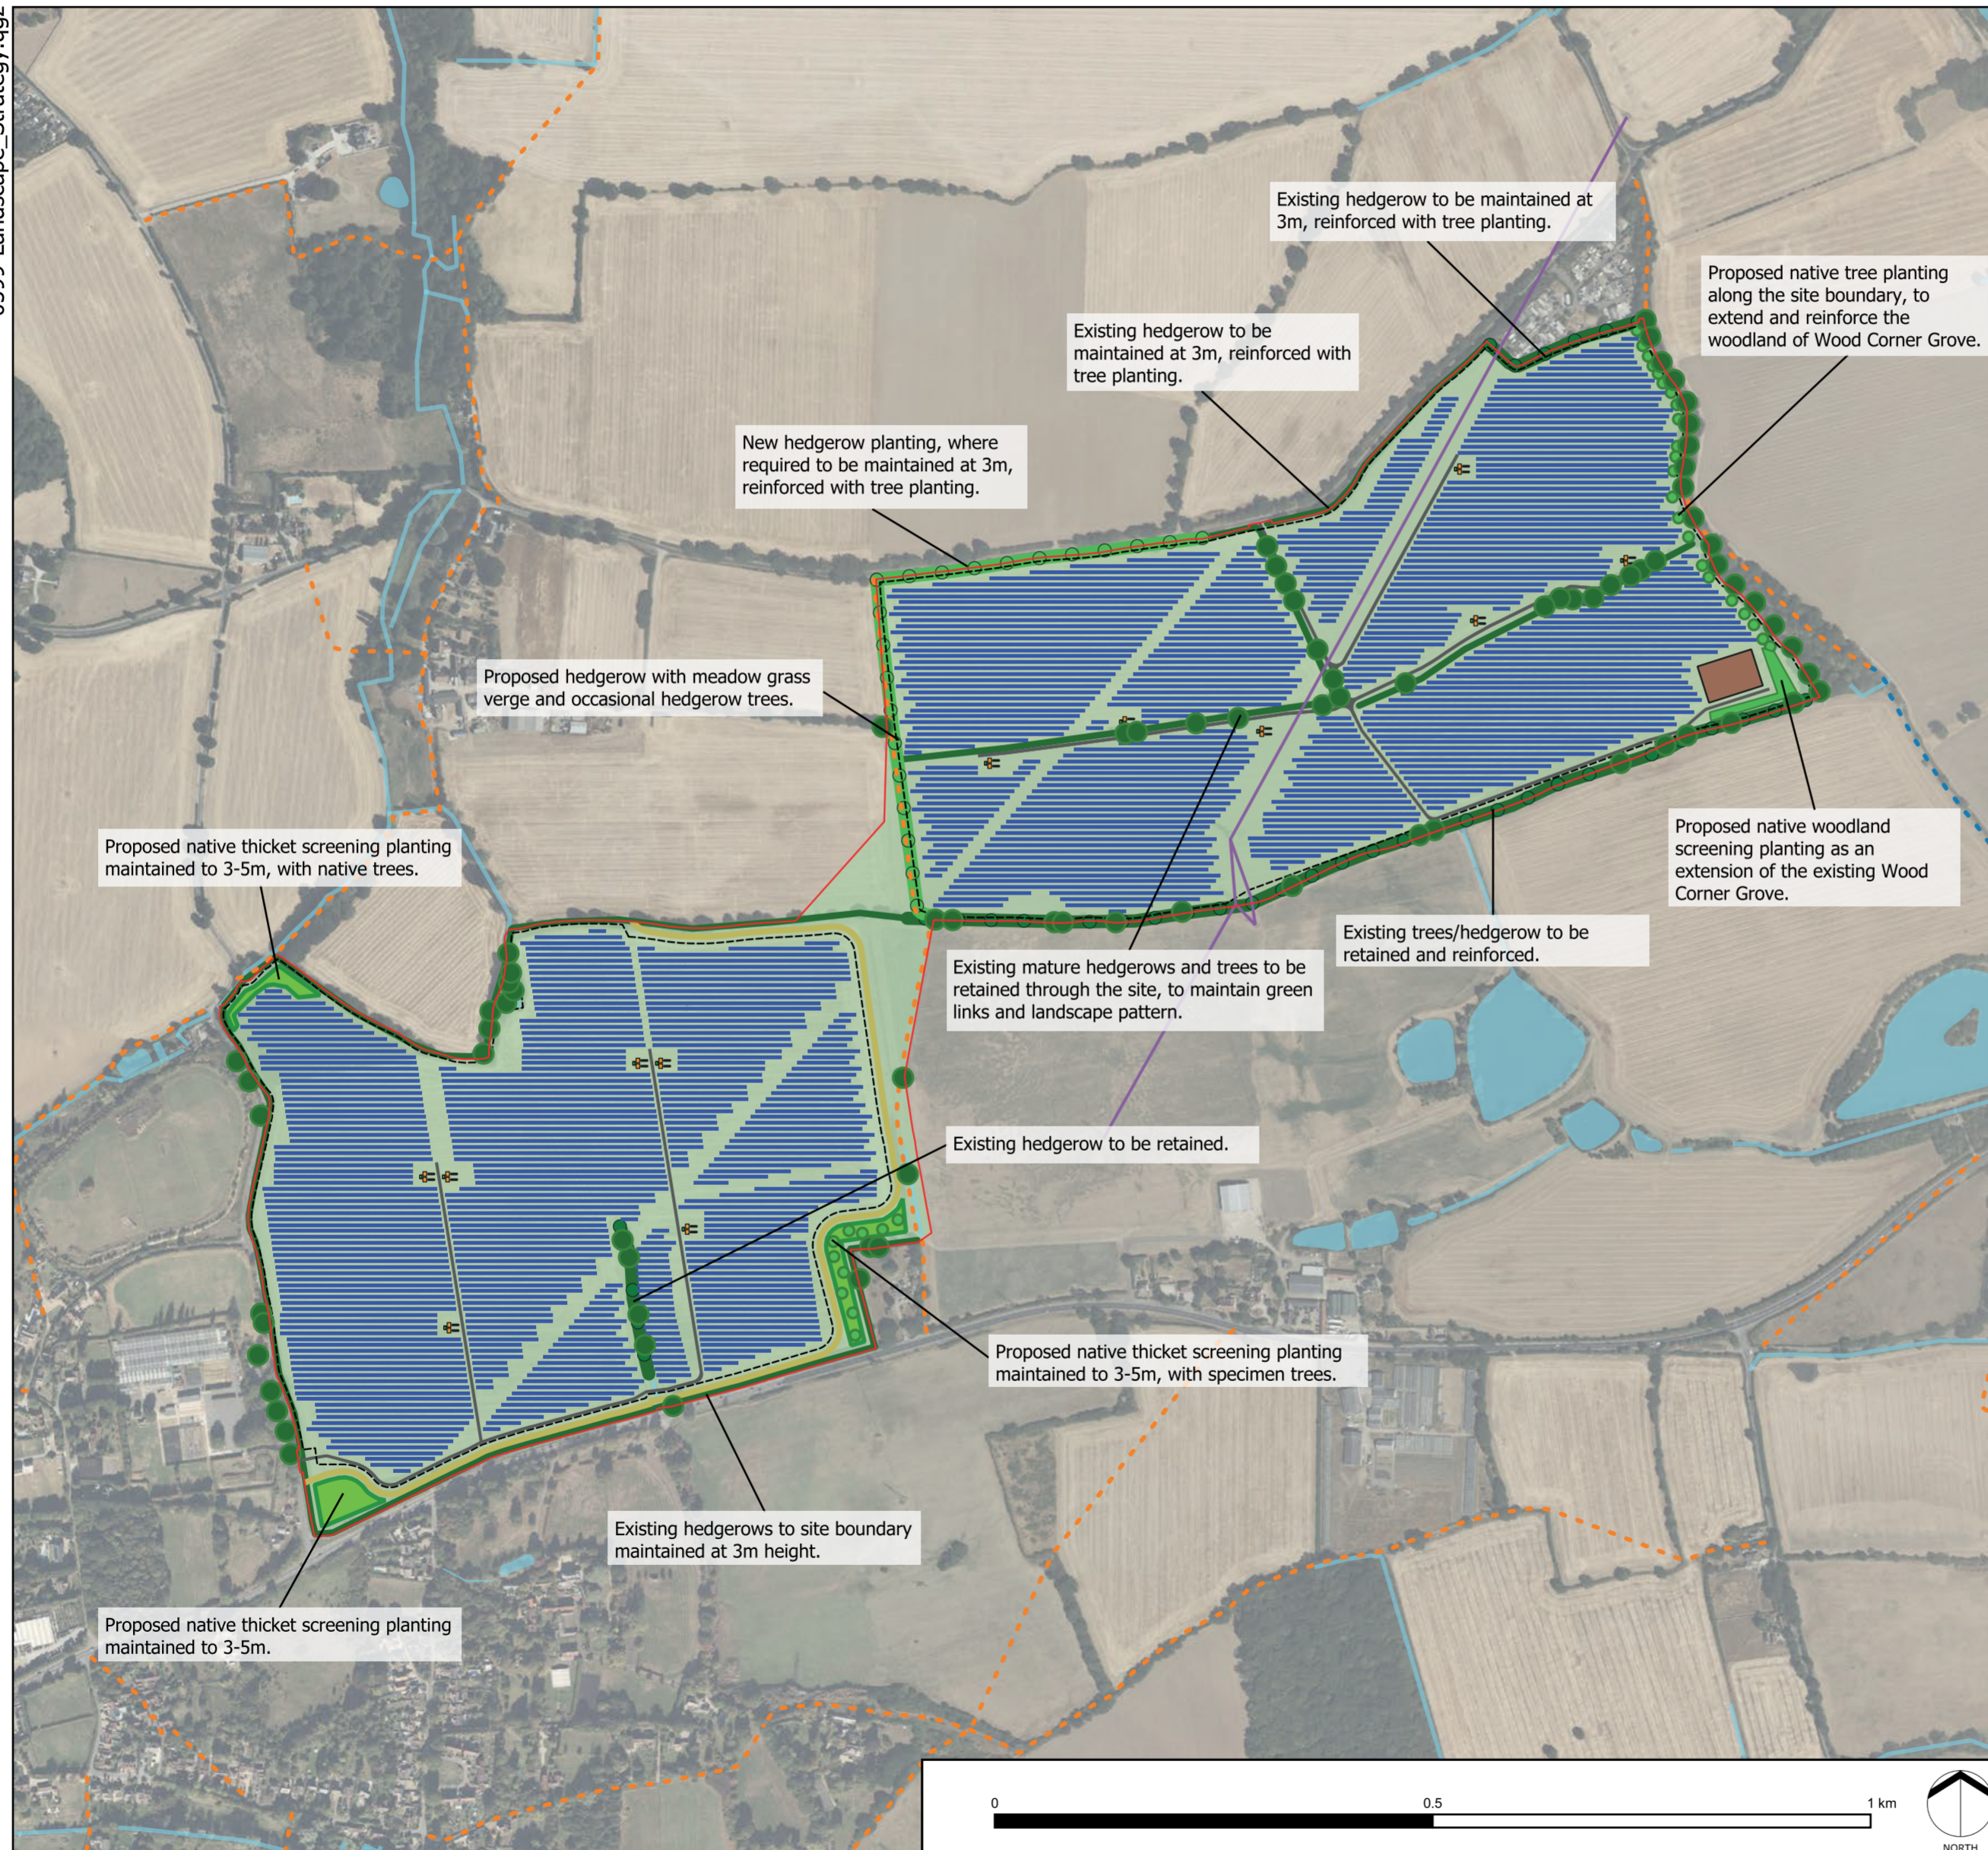

Contains Ordnance Survey data © Crown copyright and database right 2023

MALDON SOLAR










LANDSCAPE STRATEGY

KEY



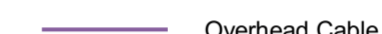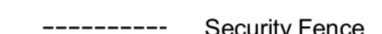

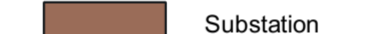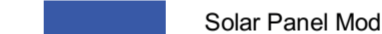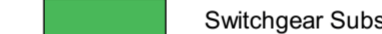


Public Right of Way

-  Bridleway
-  Footpath

Site

-  Overhead Cable
-  Security Fence
-  Access Road
-  Haul Road
-  Substation
-  Solar Panel Modules
-  Switchgear Substation
-  Transformer
-  Water Bodies

Vegetation

-  Existing tree
-  Existing hedgerow to be retained and reinforced with tree planting
-  Existing hedgerows to be retained
-  Proposed native woodland screening planting
-  Proposed indicative native tree planting
-  Proposed hedgerow with meadow grass verge and occasional hedgerow trees
-  Proposed native thicket screening planting maintained to 3-5m

Projected Coordinate System: British National Grid

DATE	BY	PAPER	SCALE	QA	REV
SEP 2023	PC	A3	1:7,500	JGa	-

Safety
 Integrity
 Respect
 Sustainability
 Drive